


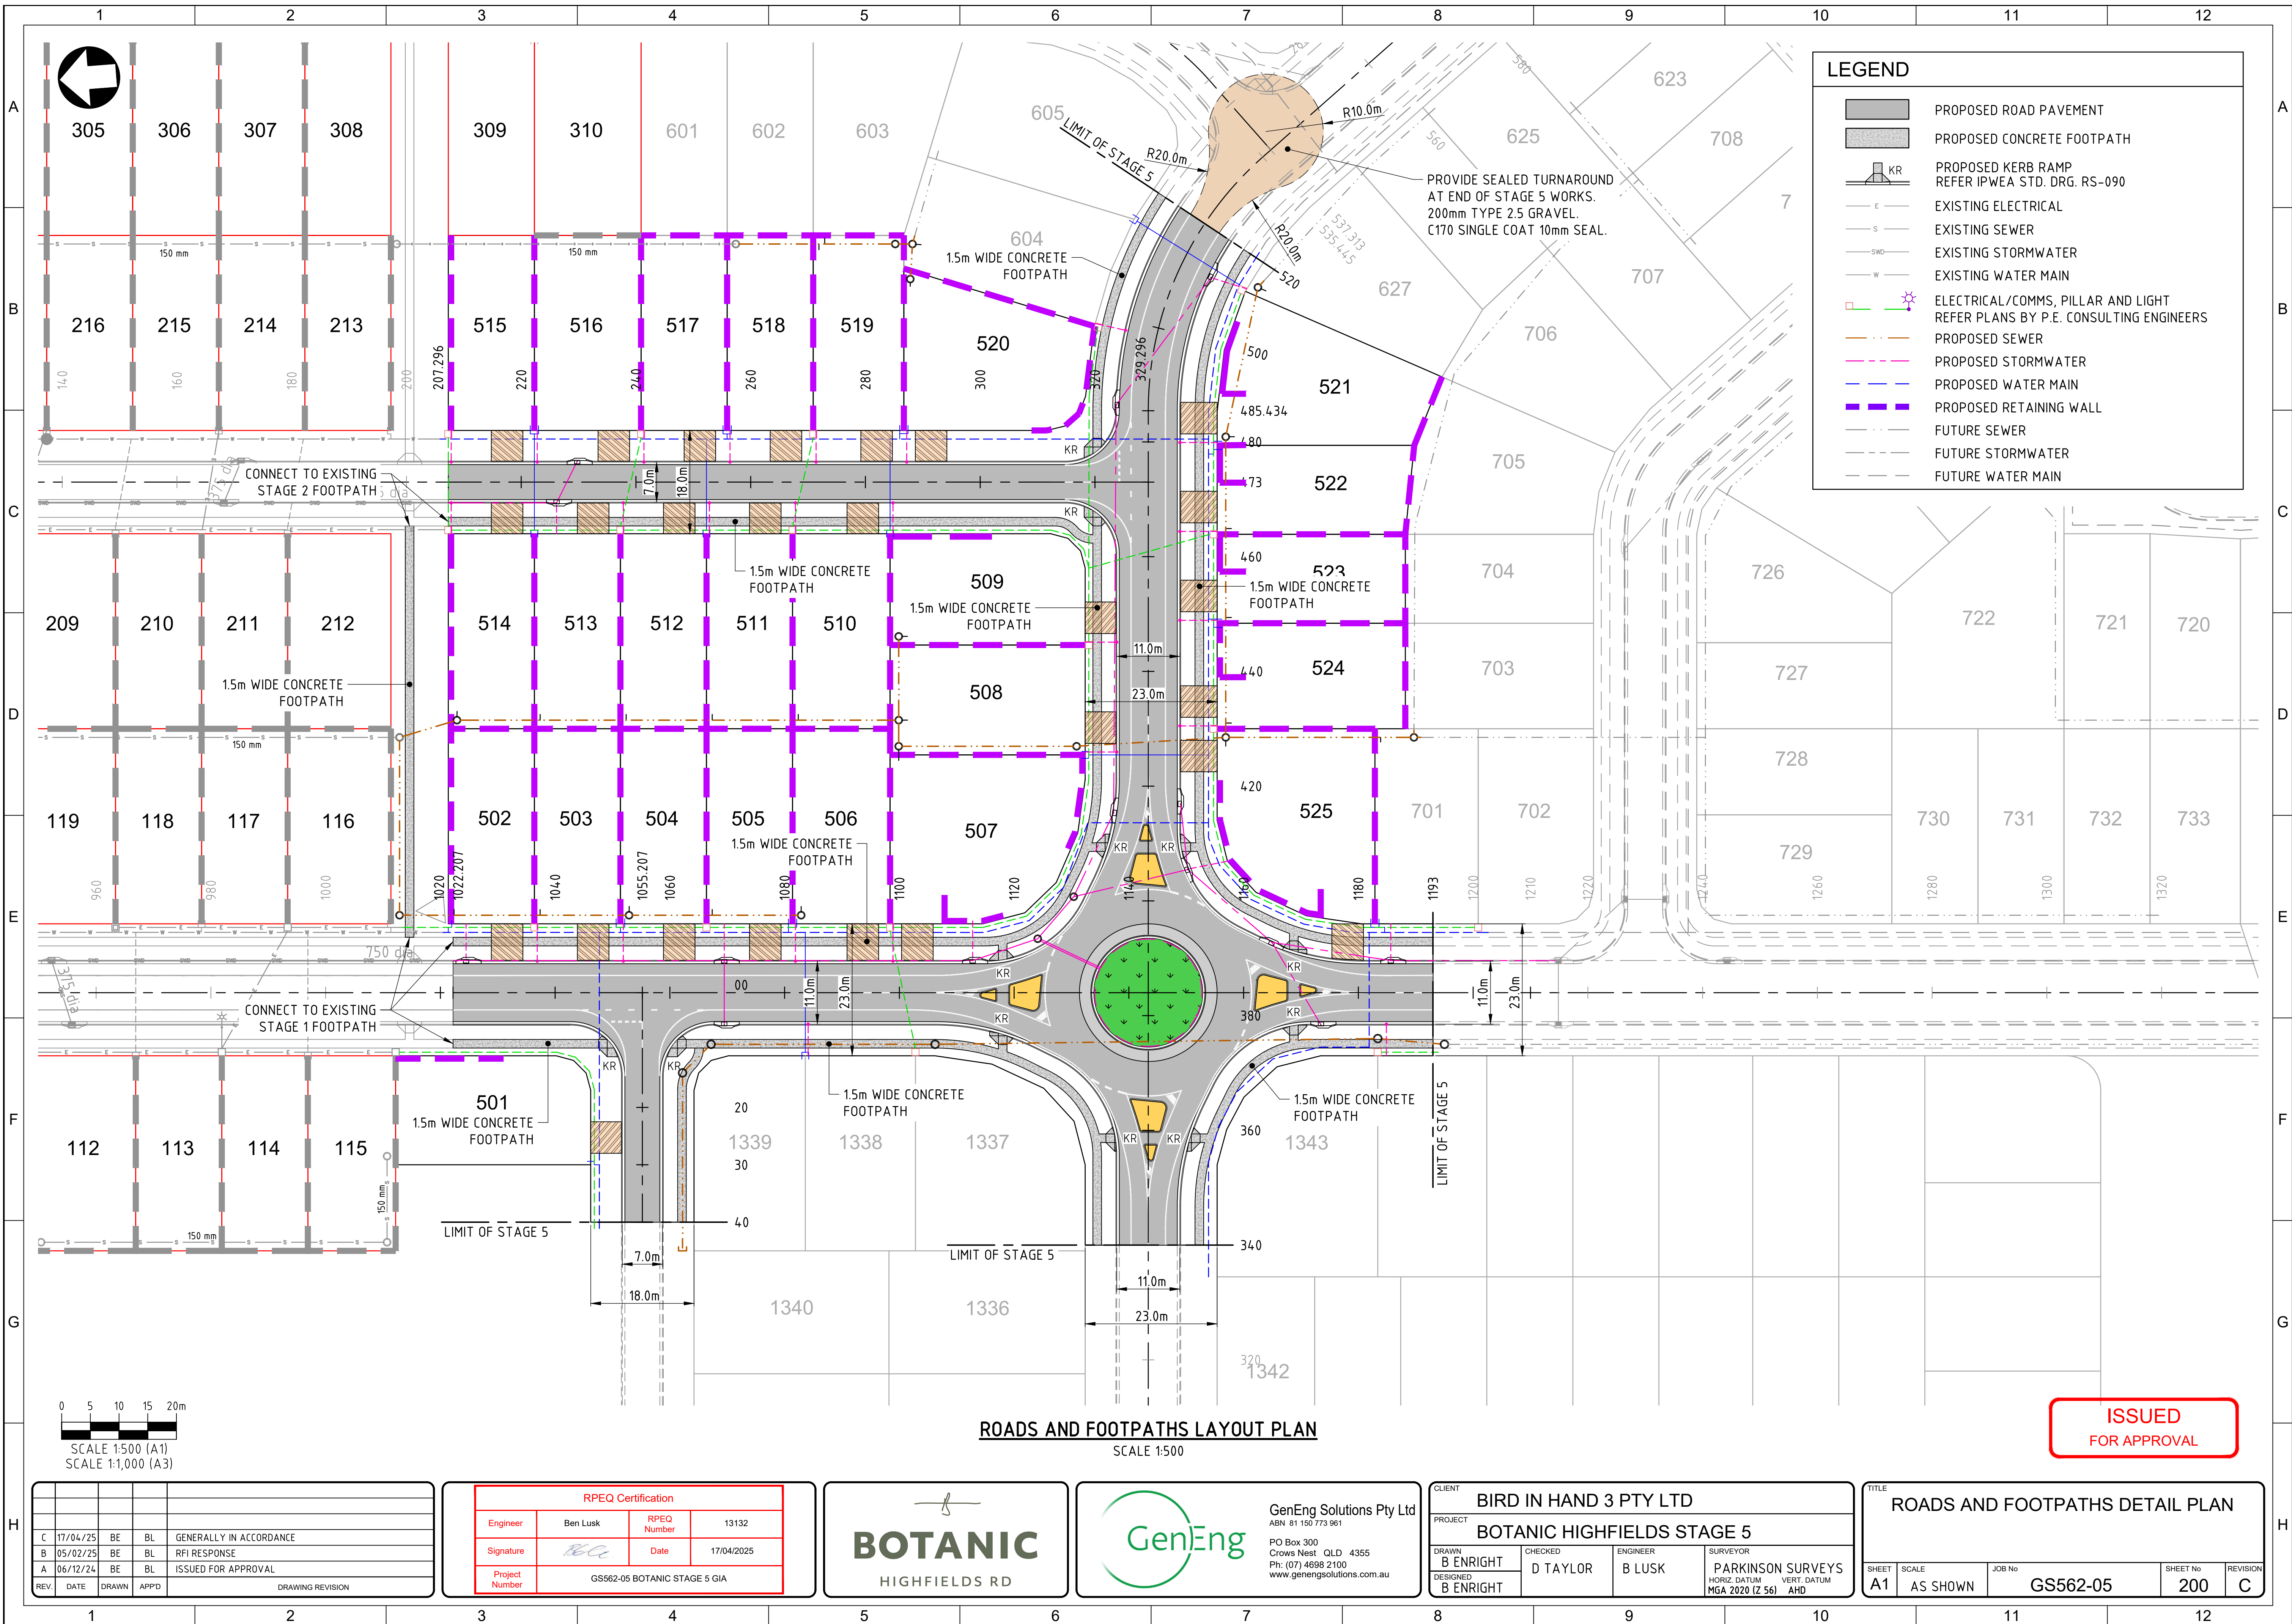


ROADS AND FOOTPATHS LAYOUT PLAN
SCALE 1:500

ISSUED
FOR APPROVAL

REV.	DATE	DRAWN	APPD	DRAWING REVISION
C	17/04/25	BE	BL	GENERALLY IN ACCORDANCE
B	05/02/25	BE	BL	RFI RESPONSE
A	06/12/24	BE	BL	ISSUED FOR APPROVAL

RPEQ Certification			
Engineer	Ben Lusk	RPEQ Number	13132
Signature		Date	17/04/2025
Project Number	GS562-05 BOTANIC STAGE 5 GIA		

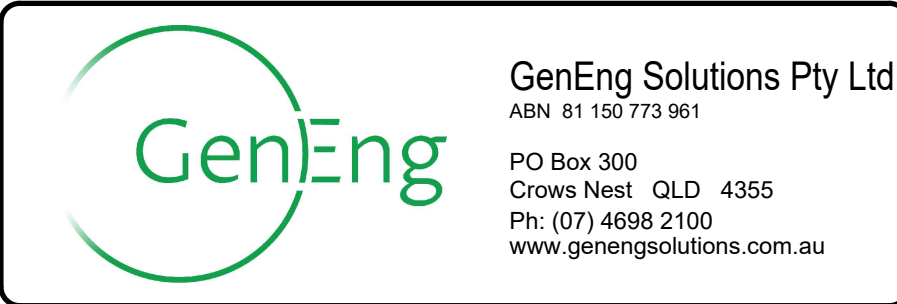

CLIENT BIRD IN HAND 3 PTY LTD			
PROJECT BOTANIC HIGHFIELDS STAGE 5			
DRAWN B ENRIGHT	CHECKED D TAYLOR	ENGINEER B LUSK	SURVEYOR PARKINSON SURVEYS
DESIGNED B ENRIGHT			VERT. DATUM MGA 2020 (Z 56) AHD

TITLE ROADS AND FOOTPATHS DETAIL PLAN			
SHEET A1	SCALE AS SHOWN	JOB No GS562-05	SHEET No 200
			REVISION C