


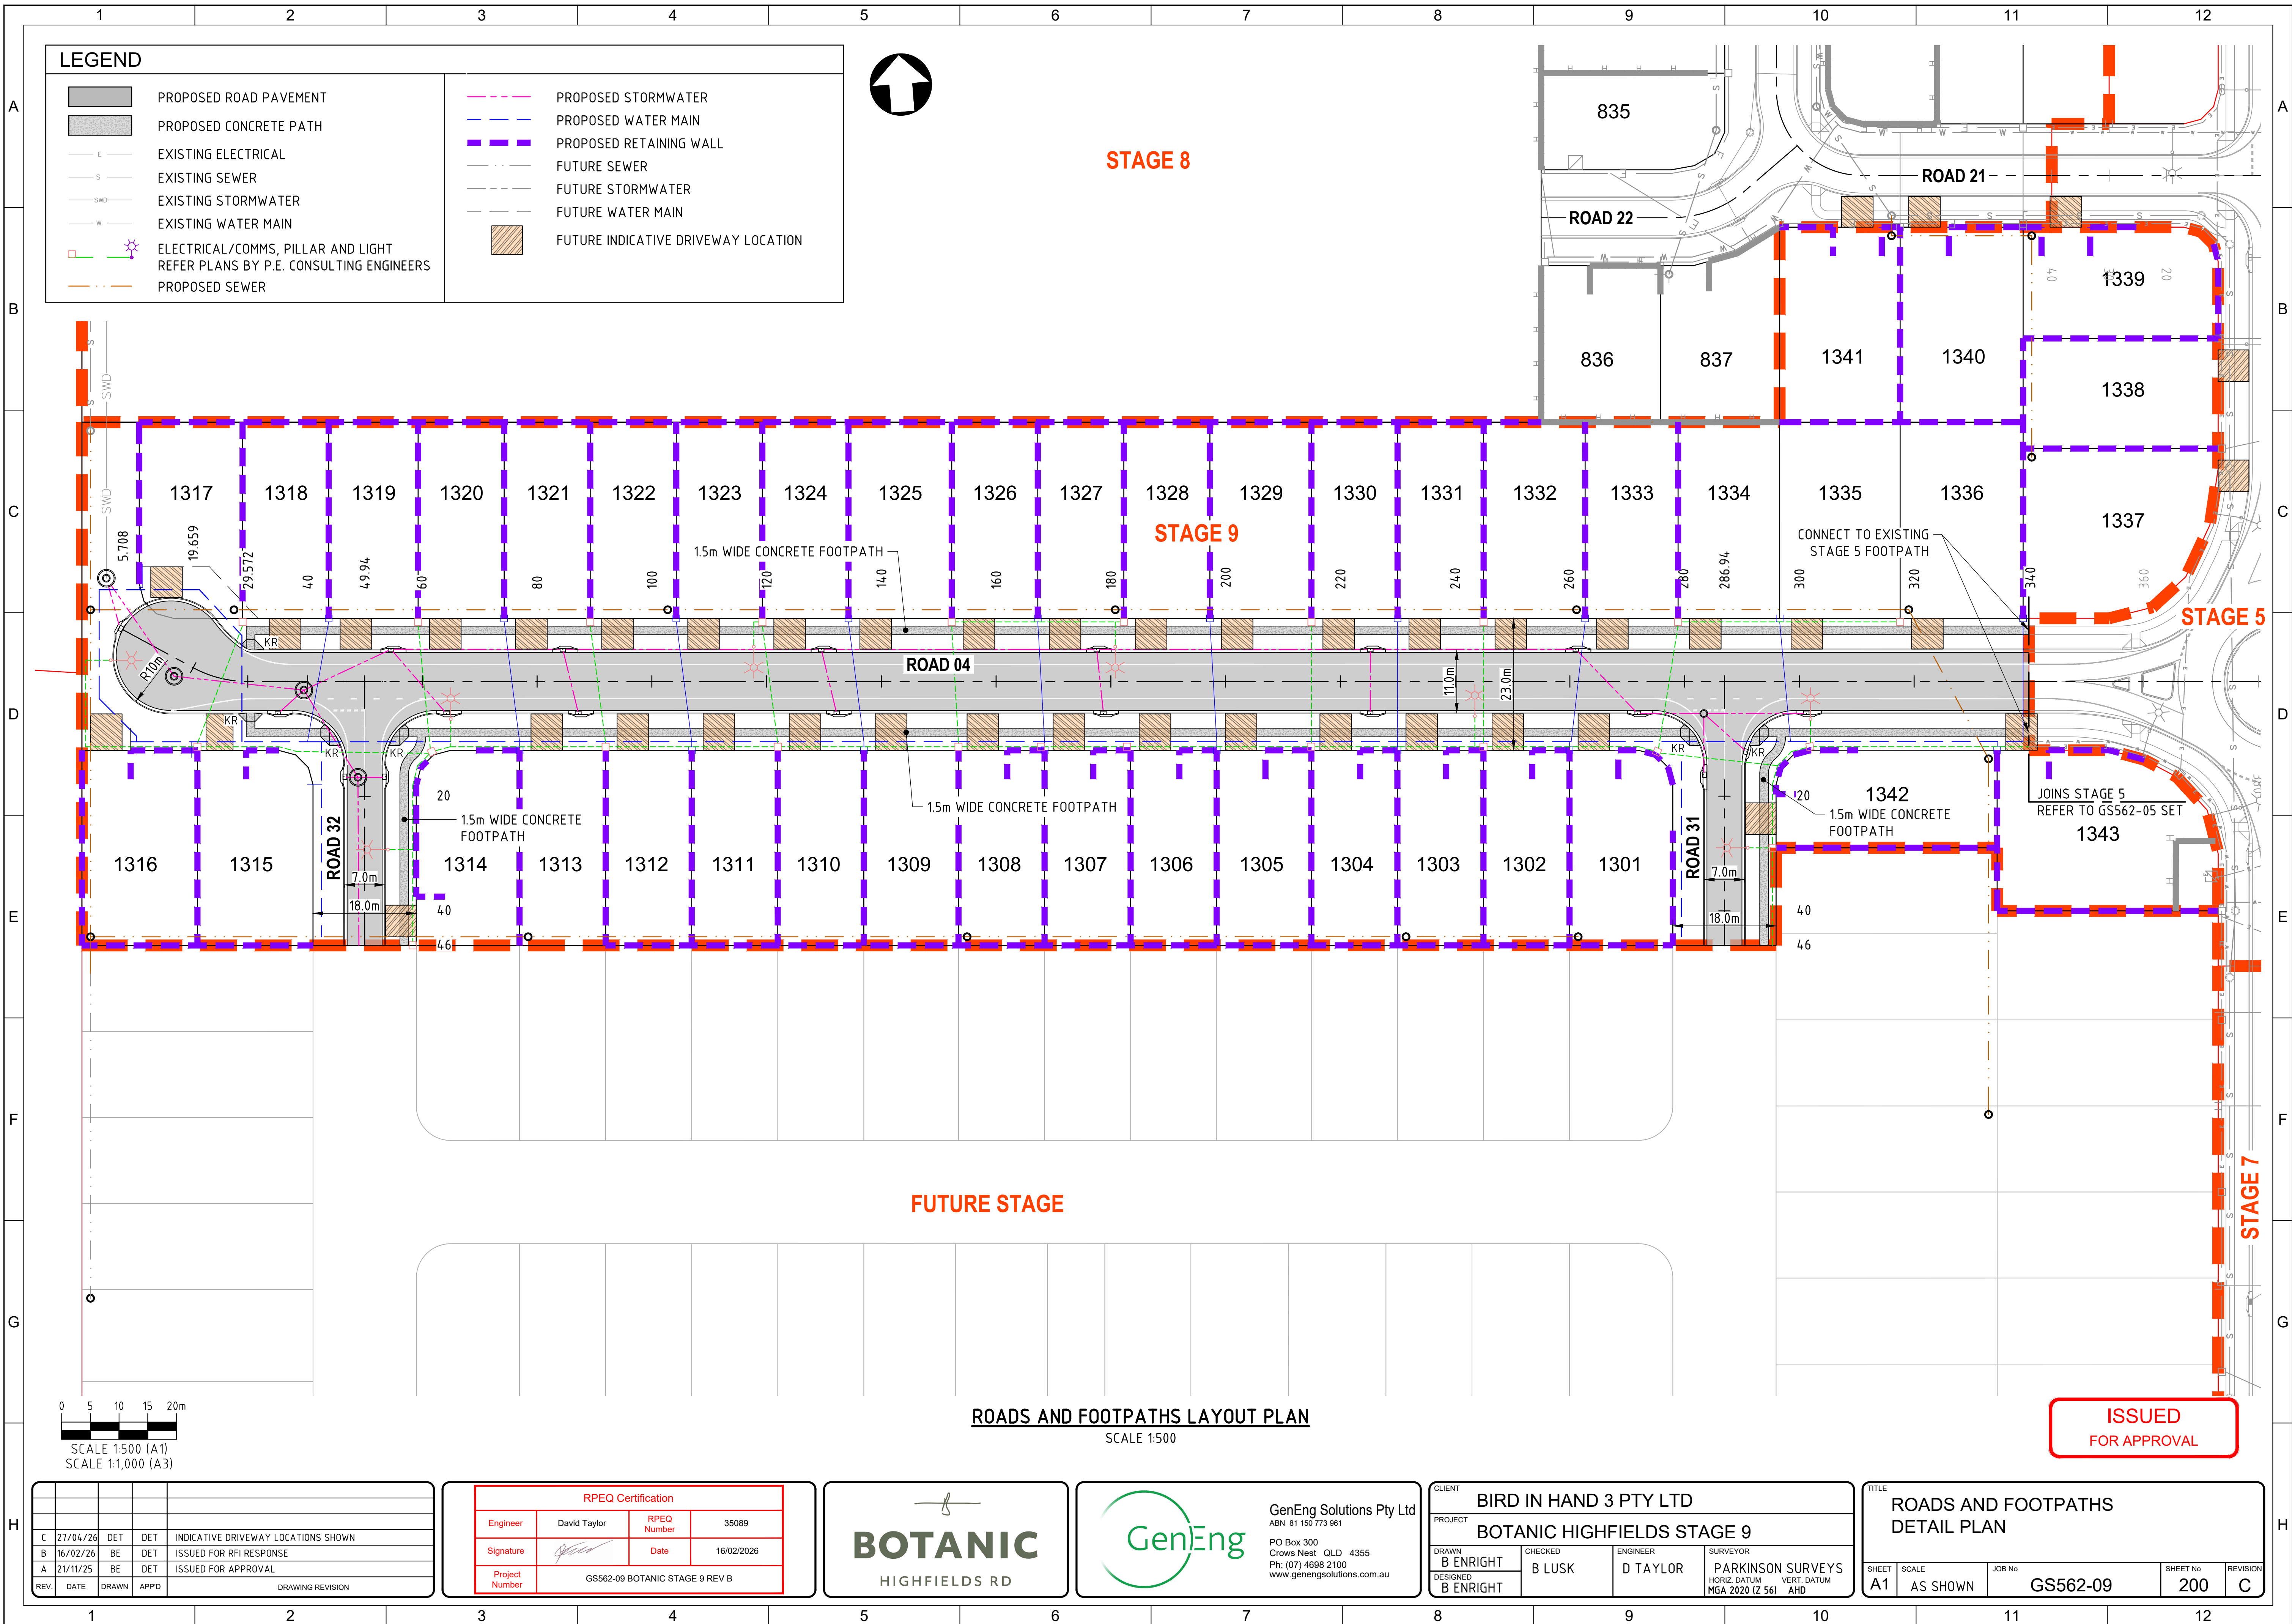


0 5 10 15 20m
SCALE 1:500 (A1)
SCALE 1:1,000 (A3)

ROADS AND FOOTPATHS LAYOUT PLAN
SCALE 1:500

ISSUED
FOR APPROVAL

REV.	DATE	DRAWN	APPD	DRAWING REVISION
C	27/04/26	DET	DET	INDICATIVE DRIVEWAY LOCATIONS SHOWN
B	16/02/26	BE	DET	ISSUED FOR RFI RESPONSE
A	21/11/25	BE	DET	ISSUED FOR APPROVAL

RPEQ Certification			
Engineer	David Taylor	RPEQ Number	35089
Signature		Date	16/02/2026
Project Number	GS562-09 BOTANIC STAGE 9 REV B		

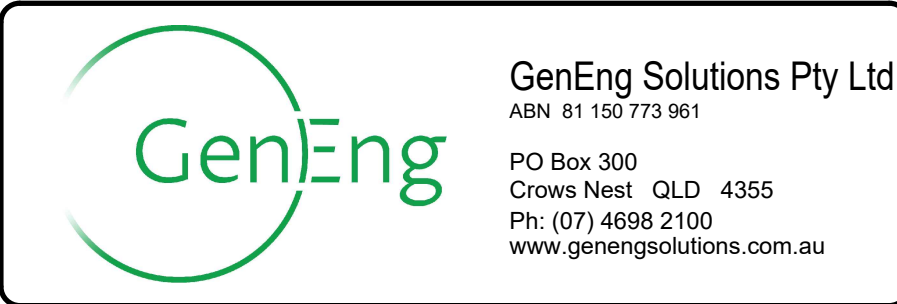

CLIENT BIRD IN HAND 3 PTY LTD			
PROJECT BOTANIC HIGHFIELDS STAGE 9			
DRAWN B ENRIGHT	CHECKED B LUSK	ENGINEER D TAYLOR	SURVEYOR PARKINSON SURVEYS
DESIGNED B ENRIGHT			HORIZ DATUM MGA 2020 (Z 56) AHD

TITLE ROADS AND FOOTPATHS DETAIL PLAN			
SHEET A1	SCALE AS SHOWN	JOB No GS562-09	SHEET No 200
			REVISION C